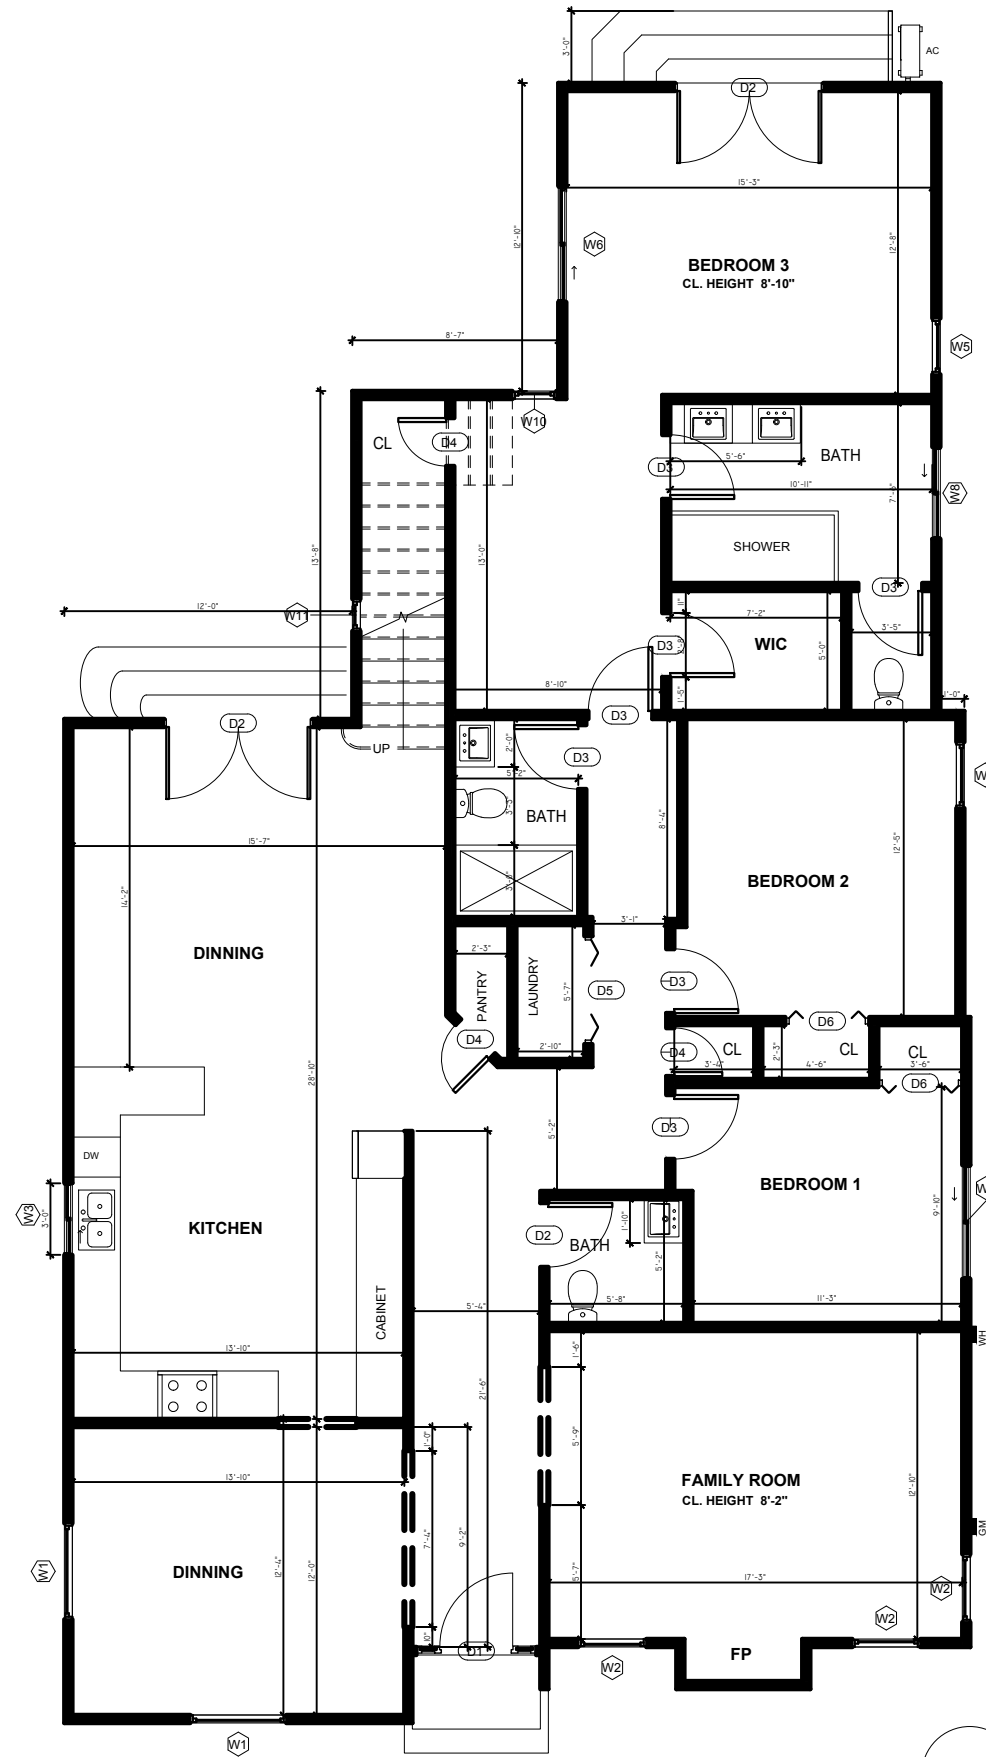


EXISTING FIRST LEVEL FLOOR PLAN

SCALE: 1/8" = 1'-0"

CAMILLE
ALICE
INTERIORS


EXISTING
LEVEL 1
FLOOR PLAN

12600 APPLETON WAY
LOS ANGELES, CA 90066

SCALE: 1/8"=1'-0"
DATE: 7.8.2026

GENERAL NOTES:
1. ALL DIMENSIONS
GIVEN ARE FROM
FINISHED FACE
2.CONTRACTOR,
FABRICATORS, &
INSTALLERS TO VERIFY
ALL DIMENSIONS ON
SITE BEFORE
INSTALLATION
3. DRAWINGS ARE FOR
DESIGN INTENT ONLY

SHEET NO.
ID 1.1

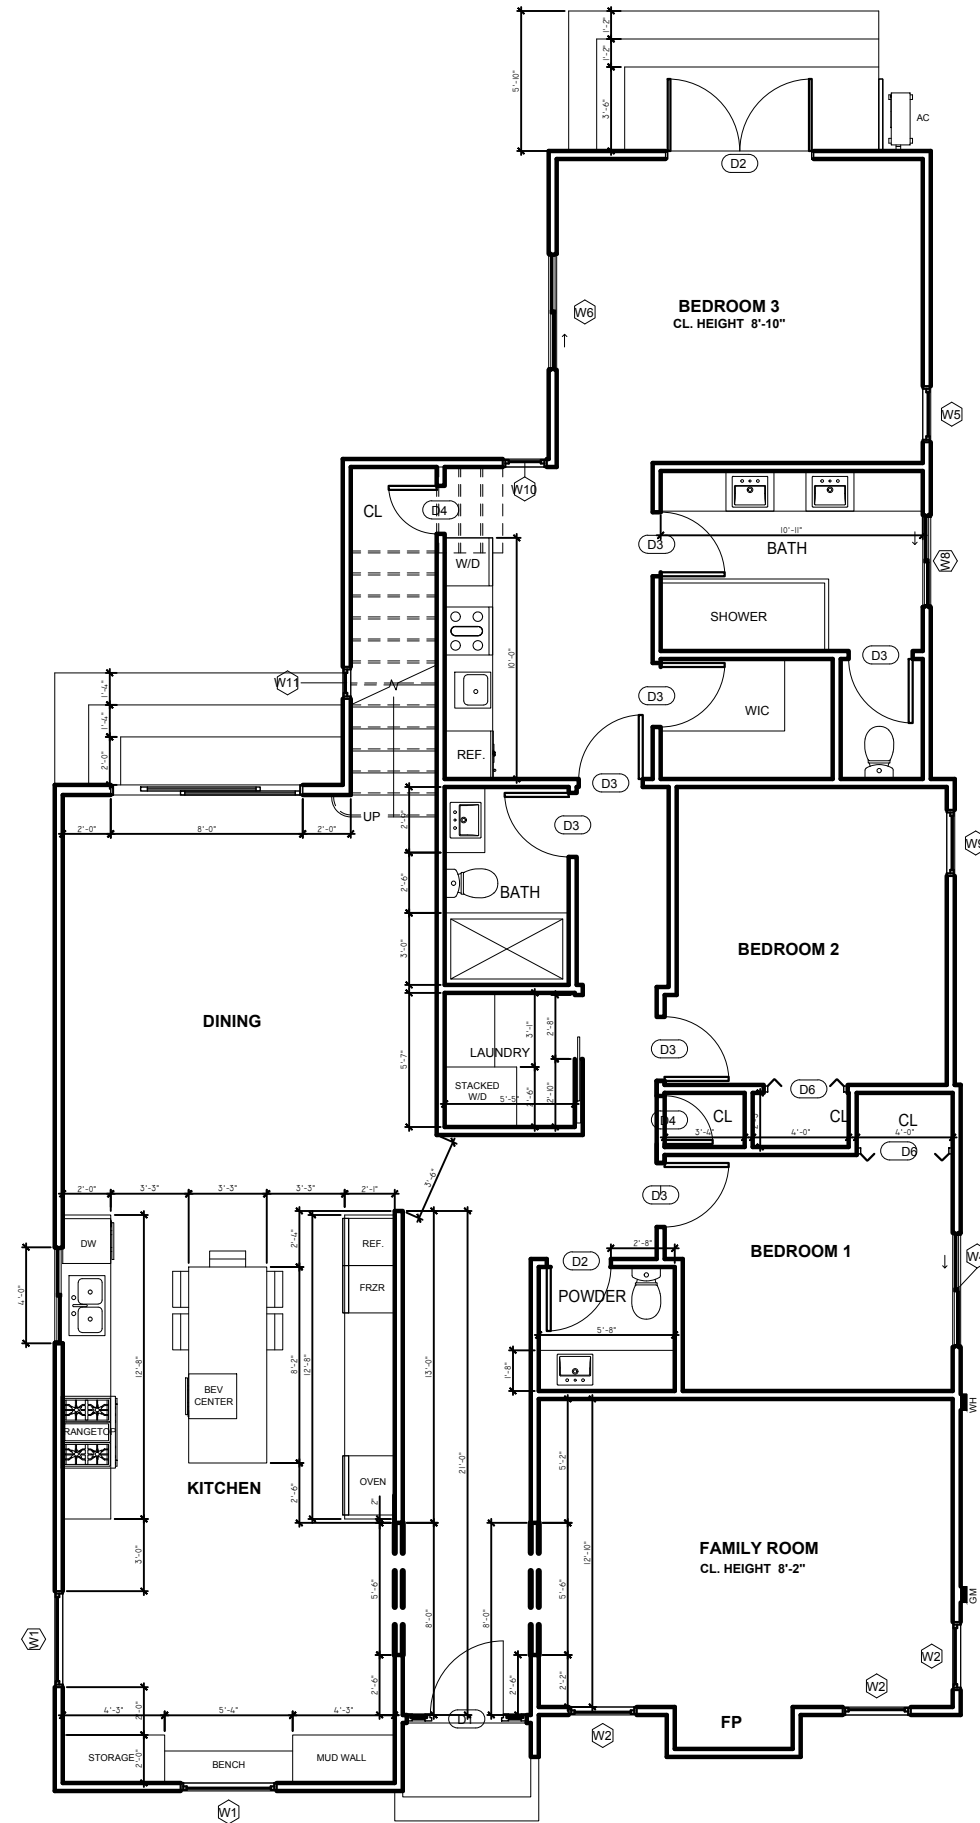

PROPOSED FLOOR PLAN
SCALE: 1/8" = 1'-0"

CAMILLE
ALICE
INTERIORS

PROPOSED
FLOOR PLAN

12600 APPLETON WAY
LOS ANGELES, CA 90066

SCALE: 1/8" = 1'-0"
DATE: 7.8.2026

GENERAL NOTES:
1. ALL DIMENSIONS
GIVEN ARE FROM
FINISHED FACE
2. CONTRACTOR,
FABRICATORS, &
INSTALLERS TO VERIFY
ALL DIMENSIONS ON
SITE BEFORE
INSTALLATION
3. DRAWINGS ARE FOR
DESIGN INTENT ONLY

SHEET NO.
ID 1.2